





SURFACE WATER LONGITUDINAL SECTION
PROPOSED LINE
SECTION S1
SCALE:
VERT=1:100
HORINZ=1:1000

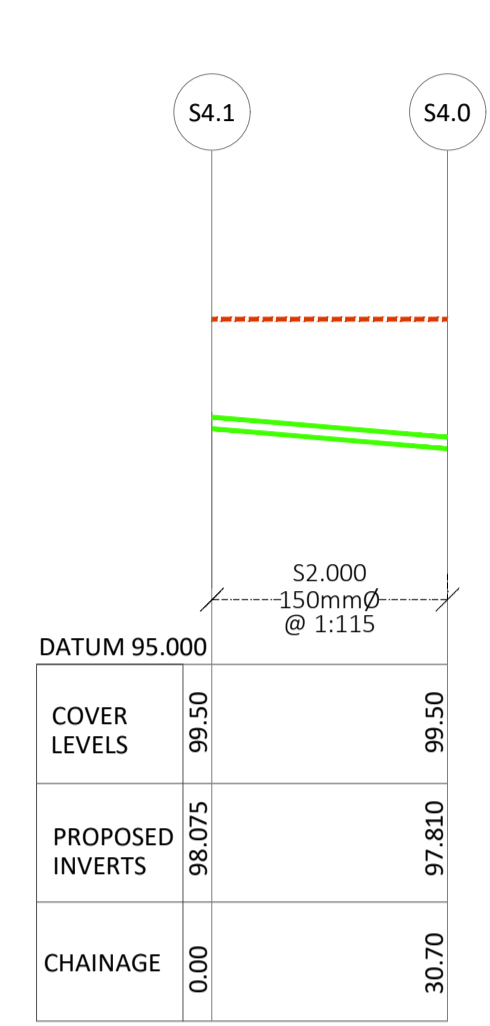


SURFACE WATER LONGITUDINAL SECTION
PROPOSED LINE
SECTION S2
SCALE:
VERT=1:100
HORINZ=1:1000

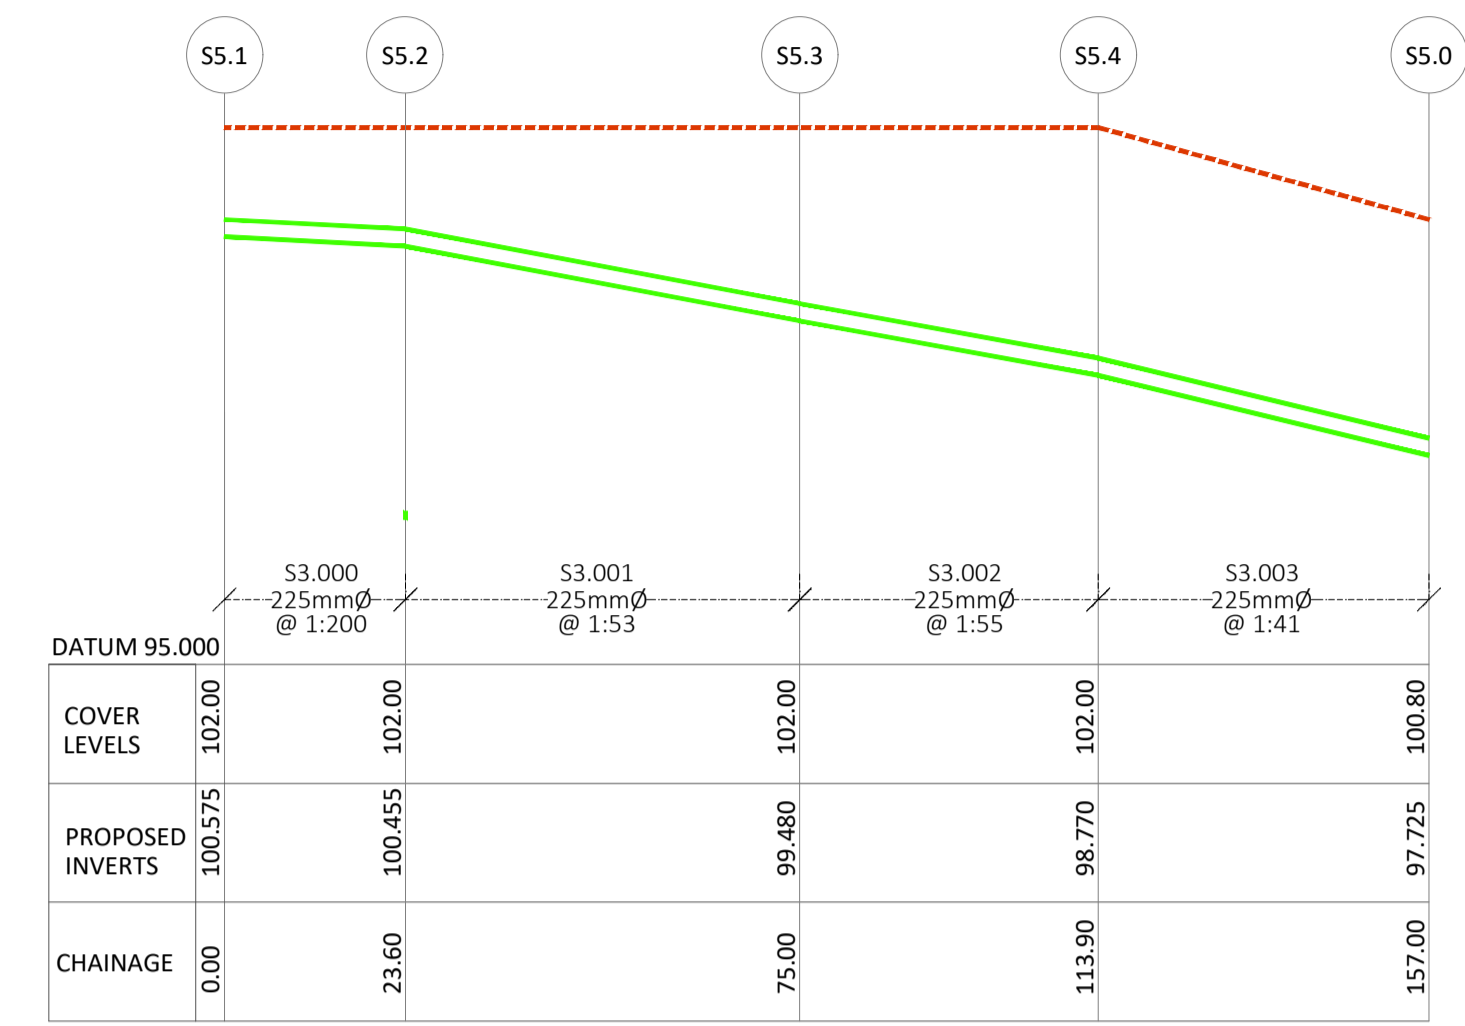


SURFACE WATER LONGITUDINAL SECTION
PROPOSED LINE
SECTION S3
SCALE:
VERT=1:100
HORINZ=1:1000


LEGEND - LONGITUDINAL SECTIONS	
PROPOSED GROUND LEVEL	-----
EXISTING GROUND LEVEL	-----
PROPOSED SURFACE WATER OUTLINE	-----
EXISTING SURFACE WATER OUTLINE	-----

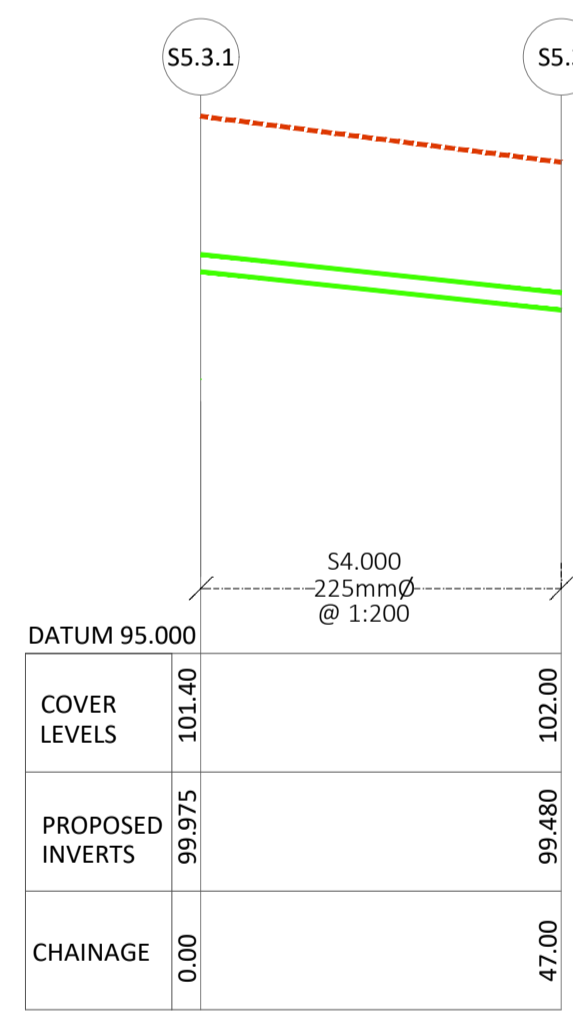


SURFACE WATER LONGITUDINAL SECTION
PROPOSED LINE
SECTION S4
SCALE:
VERT=1:100
HORINZ=1:1000

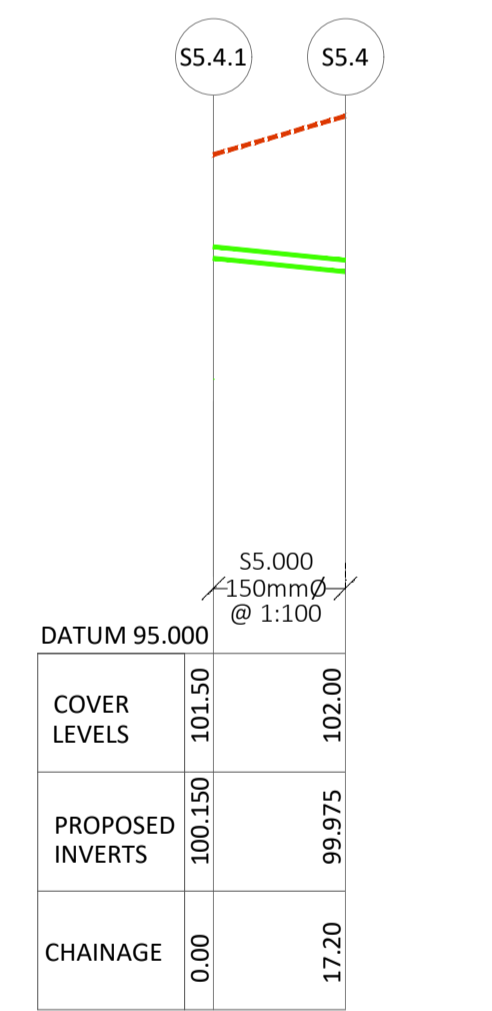


SURFACE WATER LONGITUDINAL SECTION
PROPOSED LINE
SECTION S5
SCALE:
VERT=1:100
HORINZ=1:1000

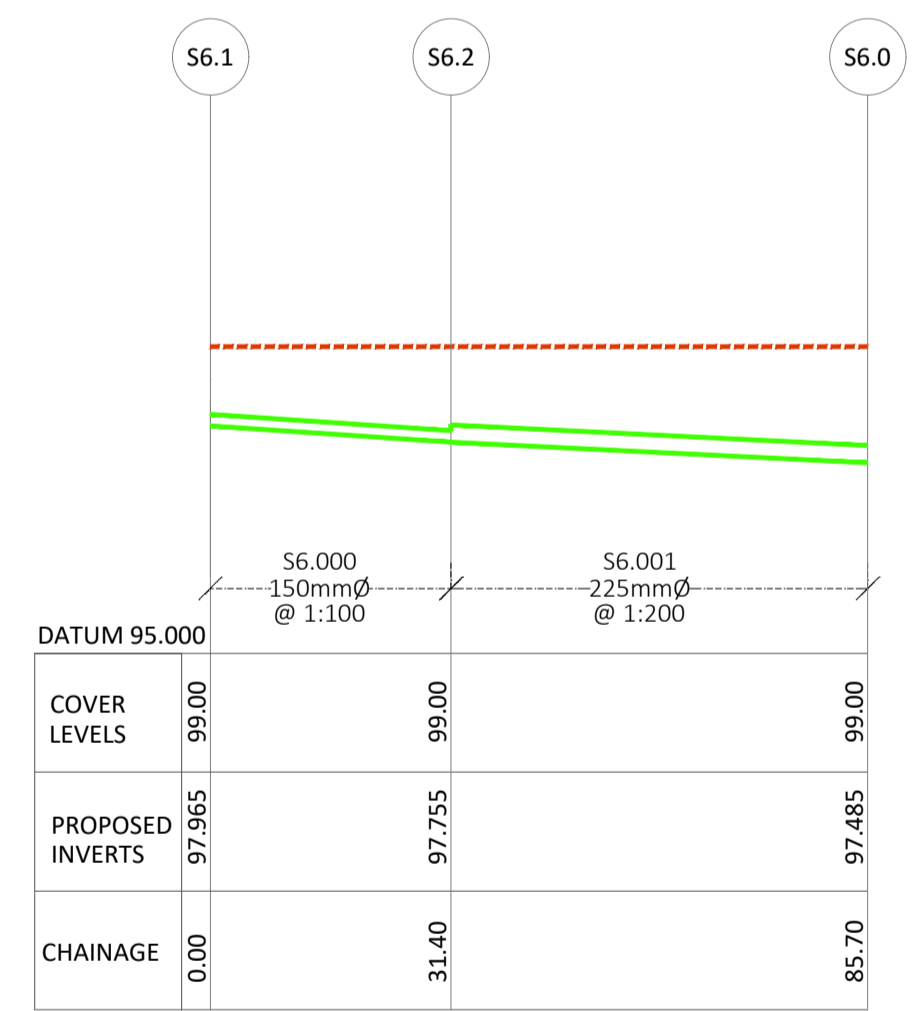

SURFACE WATER LONGITUDINAL SECTION
PROPOSED LINE
SECTION S6
SCALE:
VERT=1:100
HORINZ=1:1000

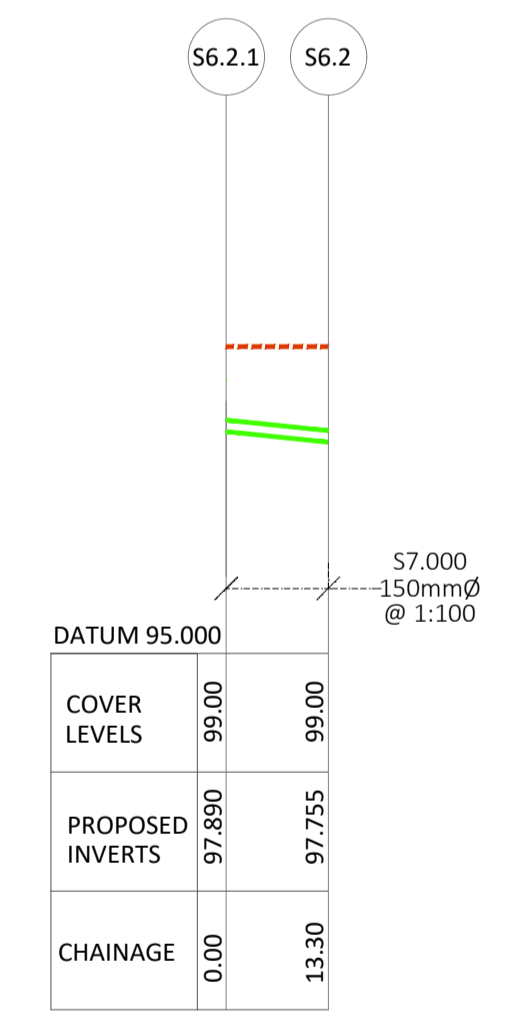

SURFACE WATER LONGITUDINAL SECTION
PROPOSED LINE
SECTION S7
SCALE:
VERT=1:100
HORINZ=1:1000

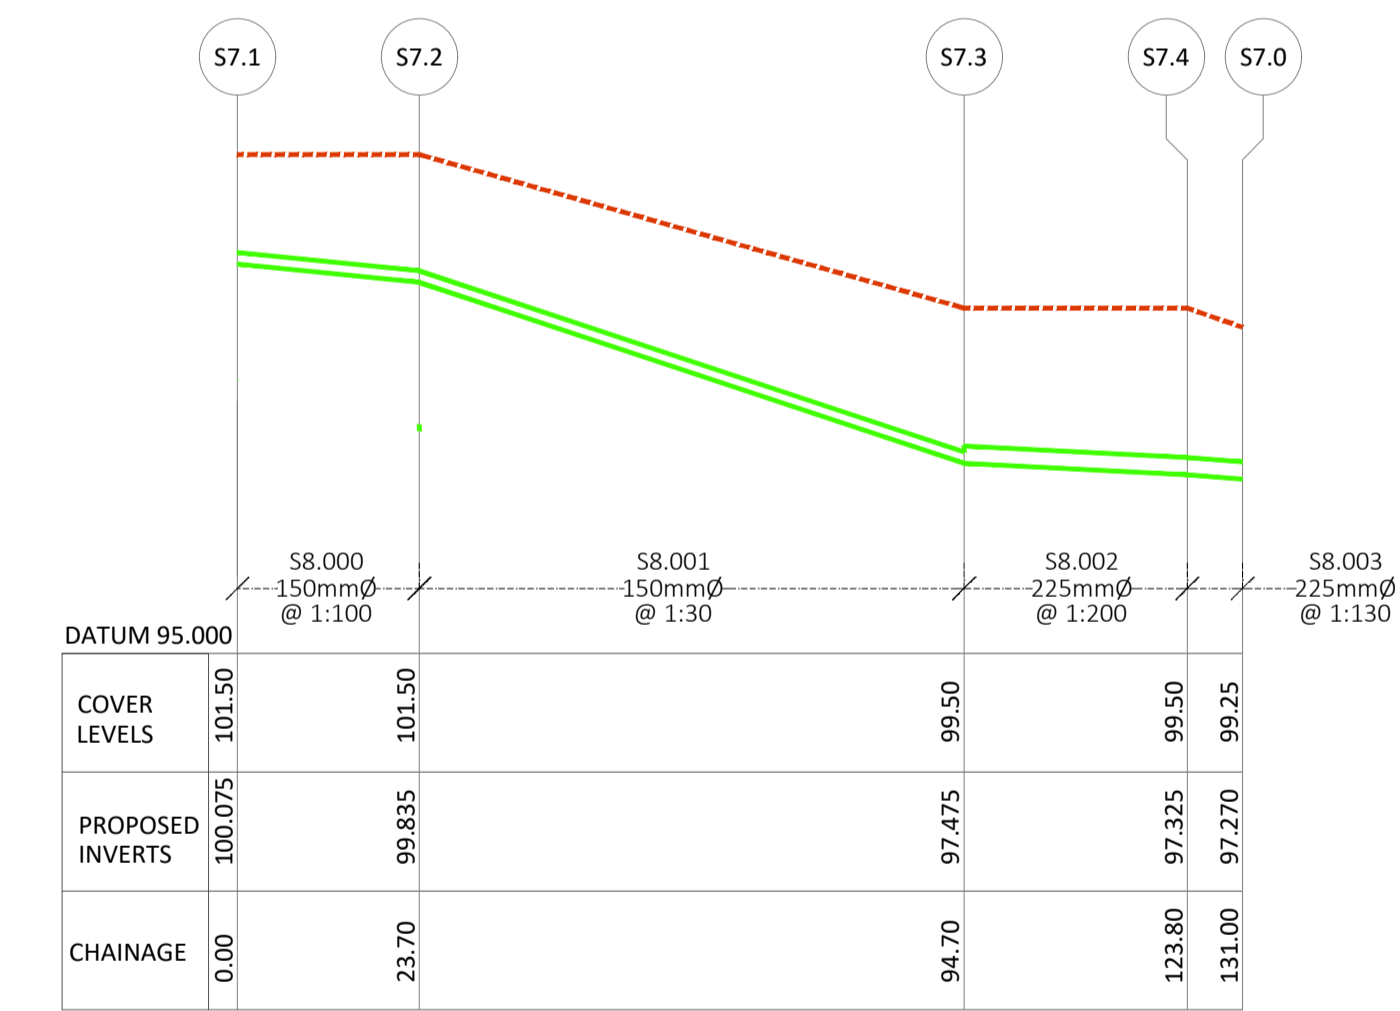

SURFACE WATER LONGITUDINAL SECTION
PROPOSED LINE
SECTION S8
SCALE:
VERT=1:100
HORINZ=1:1000

© THIS DRAWING IS PROTECTED BY COPYRIGHT AND IS THE PROPERTY OF SDS (Structural Design Solutions) Ltd. / SDS-UK Ltd. IT MAY NOT BE USED, REPRODUCED OR DISCLOSED TO ANYONE WITHOUT THE PRIOR WRITTEN APPROVAL OF THE AUTHORS.

SDS (Structural Design Solutions) Ltd,
DUBLIN • LONDON • CASTLEBAR

Head Office: Unit 9, NS Business Park, Castlebar, Co. Mayo. Tel: +353 (0)94 9034914
Dublin: 46 Dawson Street, Dublin 2. Tel: +353 (0)1 6877480
London: Bridge House, 25-27 The Bridge, Wealdstone, Harrow, HA3 5AB. Tel: +44 (0)20-30266724
✉ info@structuraldesign.ie Web: www.structuraldesign.ie

DRAWING NOTES:

- This Drawing is to be read in conjunction with the relevant Specifications & other Architectural & Engineering Drawings. Engineers to be informed immediately of any discrepancies before work proceeds.
- Do Not Scale from this Drawing. -Metric Figured Dimension only are to be used.
- It is "The Contractors" responsibility to ensure that all works are carried out in accordance with the requirements of the current Building Regulations and all other statutory documents relevant to this project including the grant of planning permission, Fire Safety Certificate and Disability Access Certificate.
- SDS (Structural Design Solutions) Ltd / SDS-UK (Structural Design Solutions) Ltd. bear no liability for unilateral changes/modifications made during the course of construction based on the drawing prepared, without prior consultation and confirmation of acceptance of the revision by SDS (Structural Design Solutions) Ltd / SDS-UK (Structural Design Solutions) Ltd.

REV.	DATE	BY	DESCRIPTION
PL3	04.03.2022	CD	Updated Site Layout
PL2	16.03.2021	CD	Updated Site Layout
PL1	17.02.2020	CD	Issued for Review

REV.	DATE	BY	DESCRIPTION
PL3	04.03.2022	CD	Updated Site Layout
PL2	16.03.2021	CD	Updated Site Layout
PL1	17.02.2020	CD	Issued for Review

CONSDORF INVESTMENTS ICAV

Project Title
HOUSING DEVELOPMENT AT BALLINDERRY RD., MULLINGAR, CO.WESTMEATH

Drawing Title
LONGITUDINAL SECTIONS - PROPOSED SURFACE WATER SEWERS

Scale	Page Size	Status
V=1:100 ; H=1:1000	A1	PLANNING
Drawn by	Date	Checked
FL	FEBRUARY 2020	CD
Project No	Drawing No	Revision
18262	C120	PL3