




FOUL SEWER LONGITUDINAL SECTION PROPOSED LINE (TO PUMP STATION) SECTION F1
SCALE:
VERT=1:100
HORINZ=1:1000

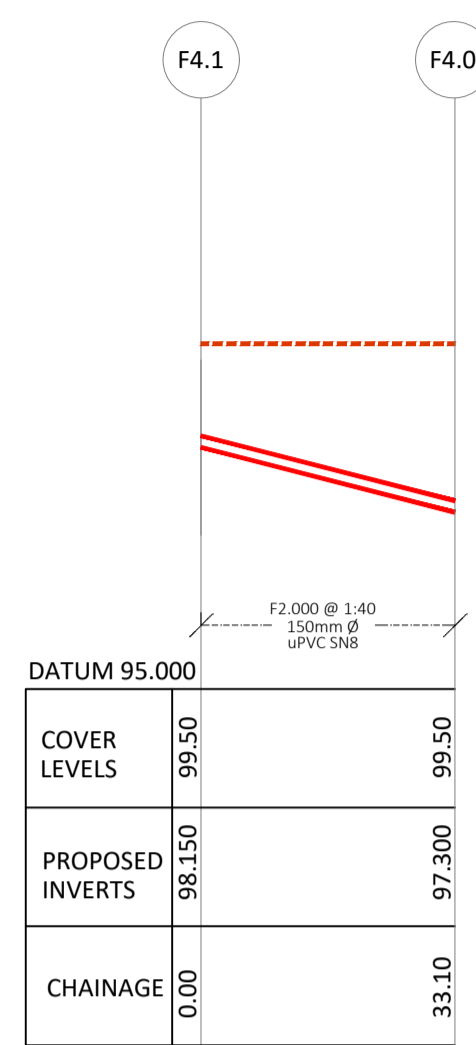


FOUL SEWER LONGITUDINAL SECTION PROPOSED LINE (TO PUMP STATION) SECTION F2
SCALE:
VERT=1:100
HORINZ=1:1000

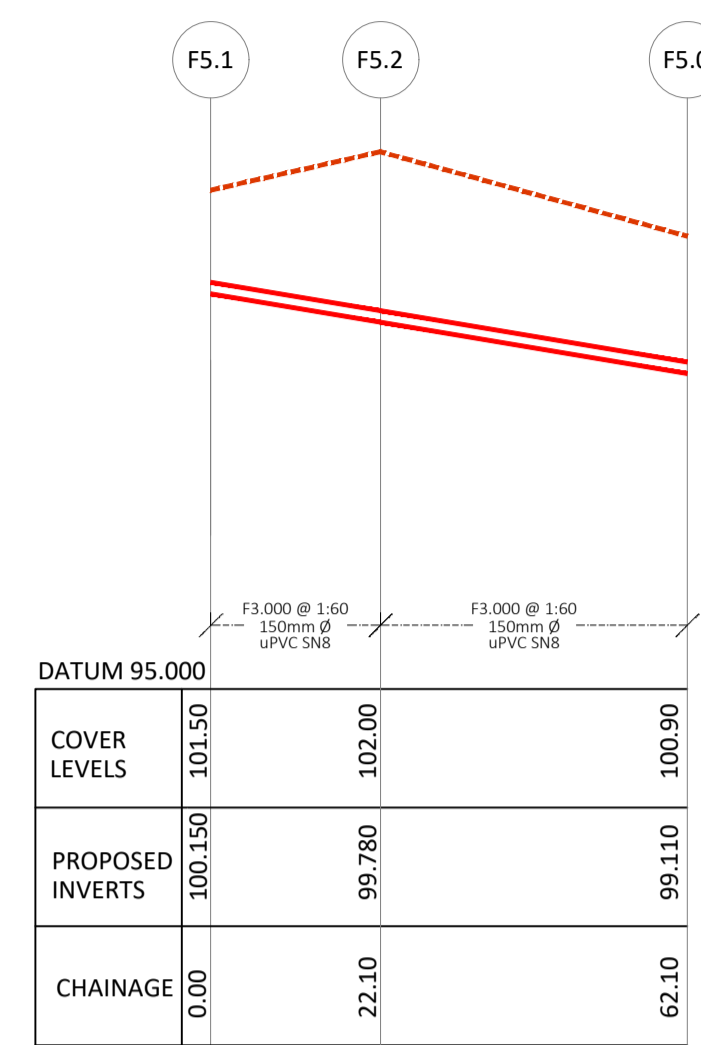


FOUL SEWER LONGITUDINAL SECTION PROPOSED LINE (TO PUMP STATION) SECTION F3
SCALE:
VERT=1:100
HORINZ=1:1000

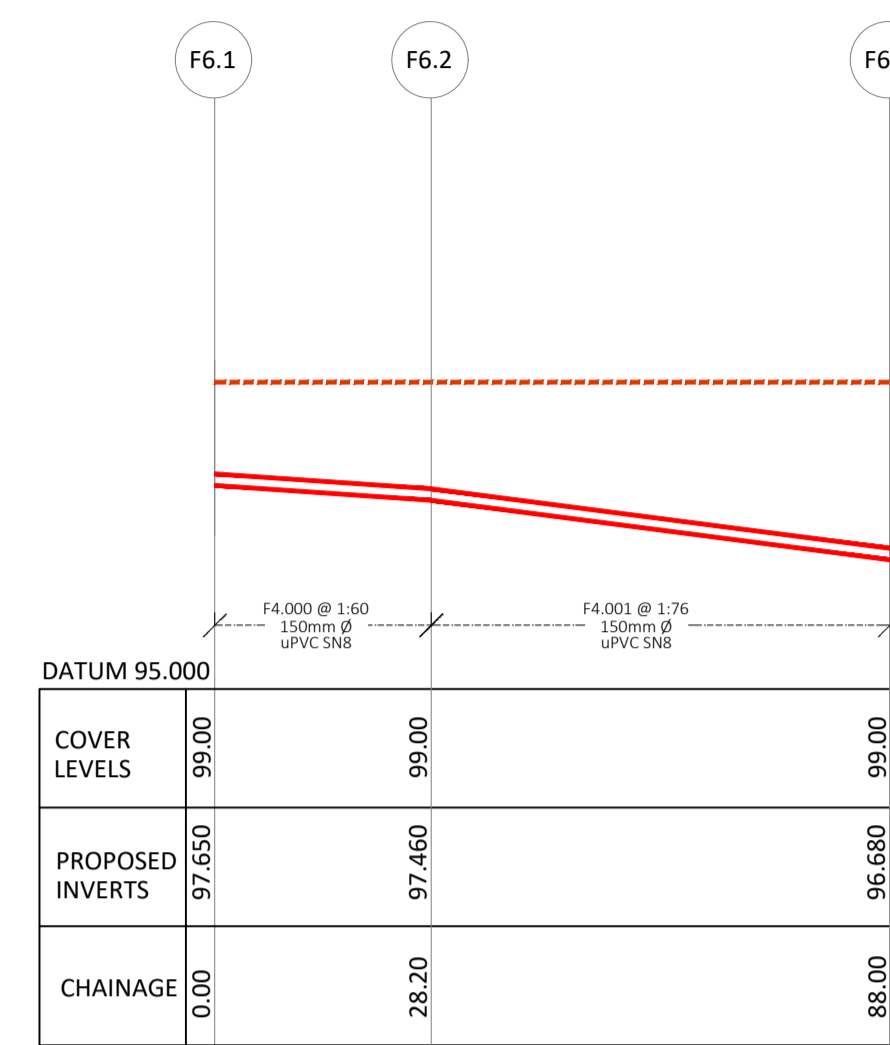


FOUL SEWER LONGITUDINAL SECTION PROPOSED LINE (TO PUMP STATION) SECTION F4
SCALE:
VERT=1:100
HORINZ=1:1000

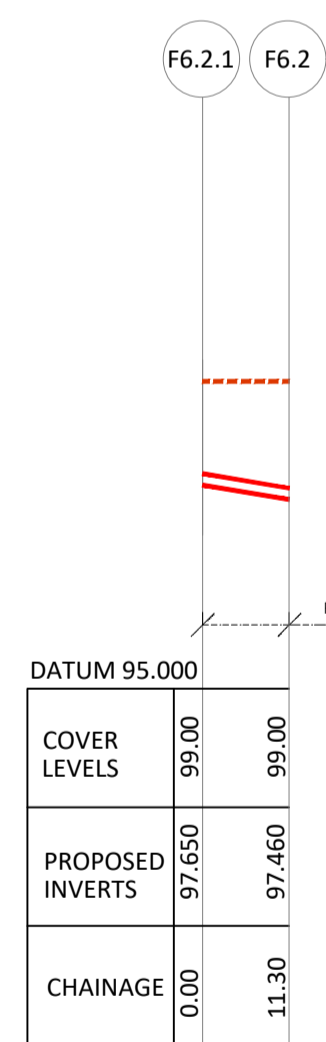


FOUL SEWER LONGITUDINAL SECTION PROPOSED LINE (TO PUMP STATION) SECTION F5
SCALE:
VERT=1:100
HORINZ=1:1000

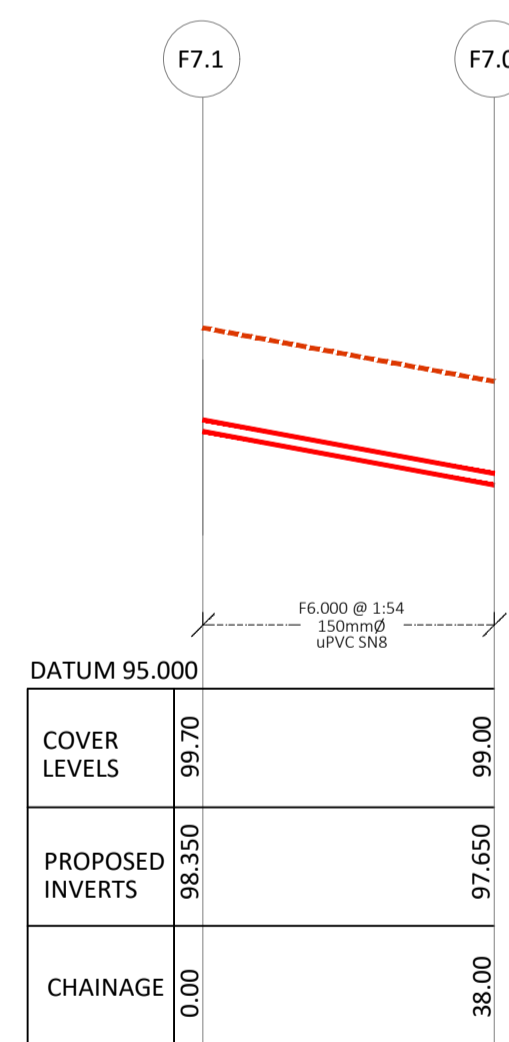


FOUL SEWER LONGITUDINAL SECTION PROPOSED LINE (TO PUMP STATION) SECTION F6
SCALE:
VERT=1:100
HORINZ=1:1000

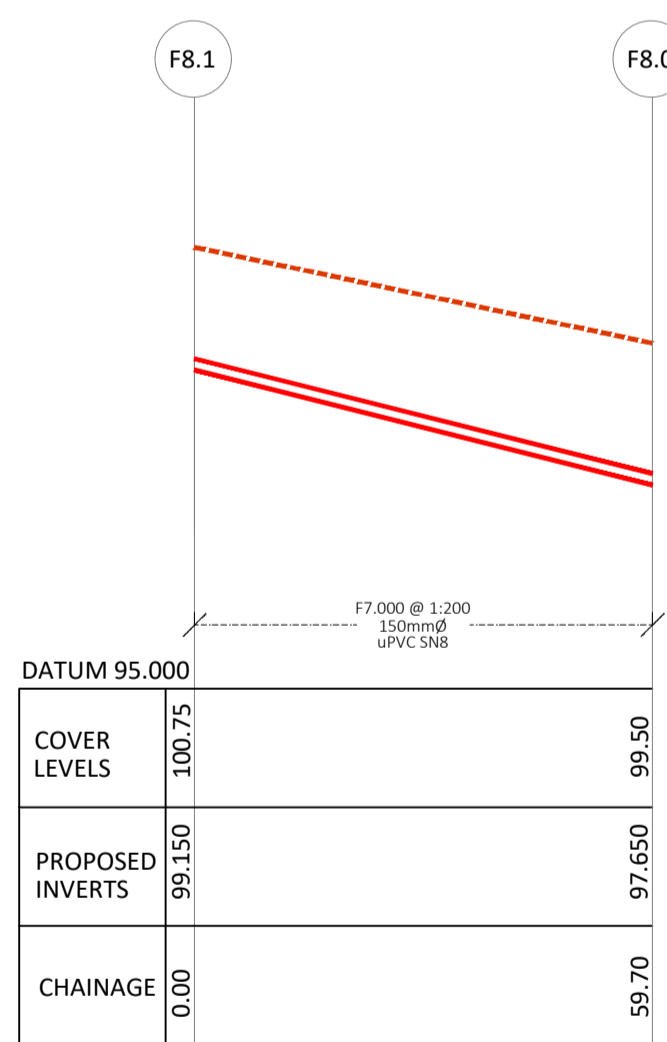

FOUL SEWER LONGITUDINAL SECTION PROPOSED LINE (TO PUMP STATION) SECTION F7
SCALE:
VERT=1:100
HORINZ=1:1000

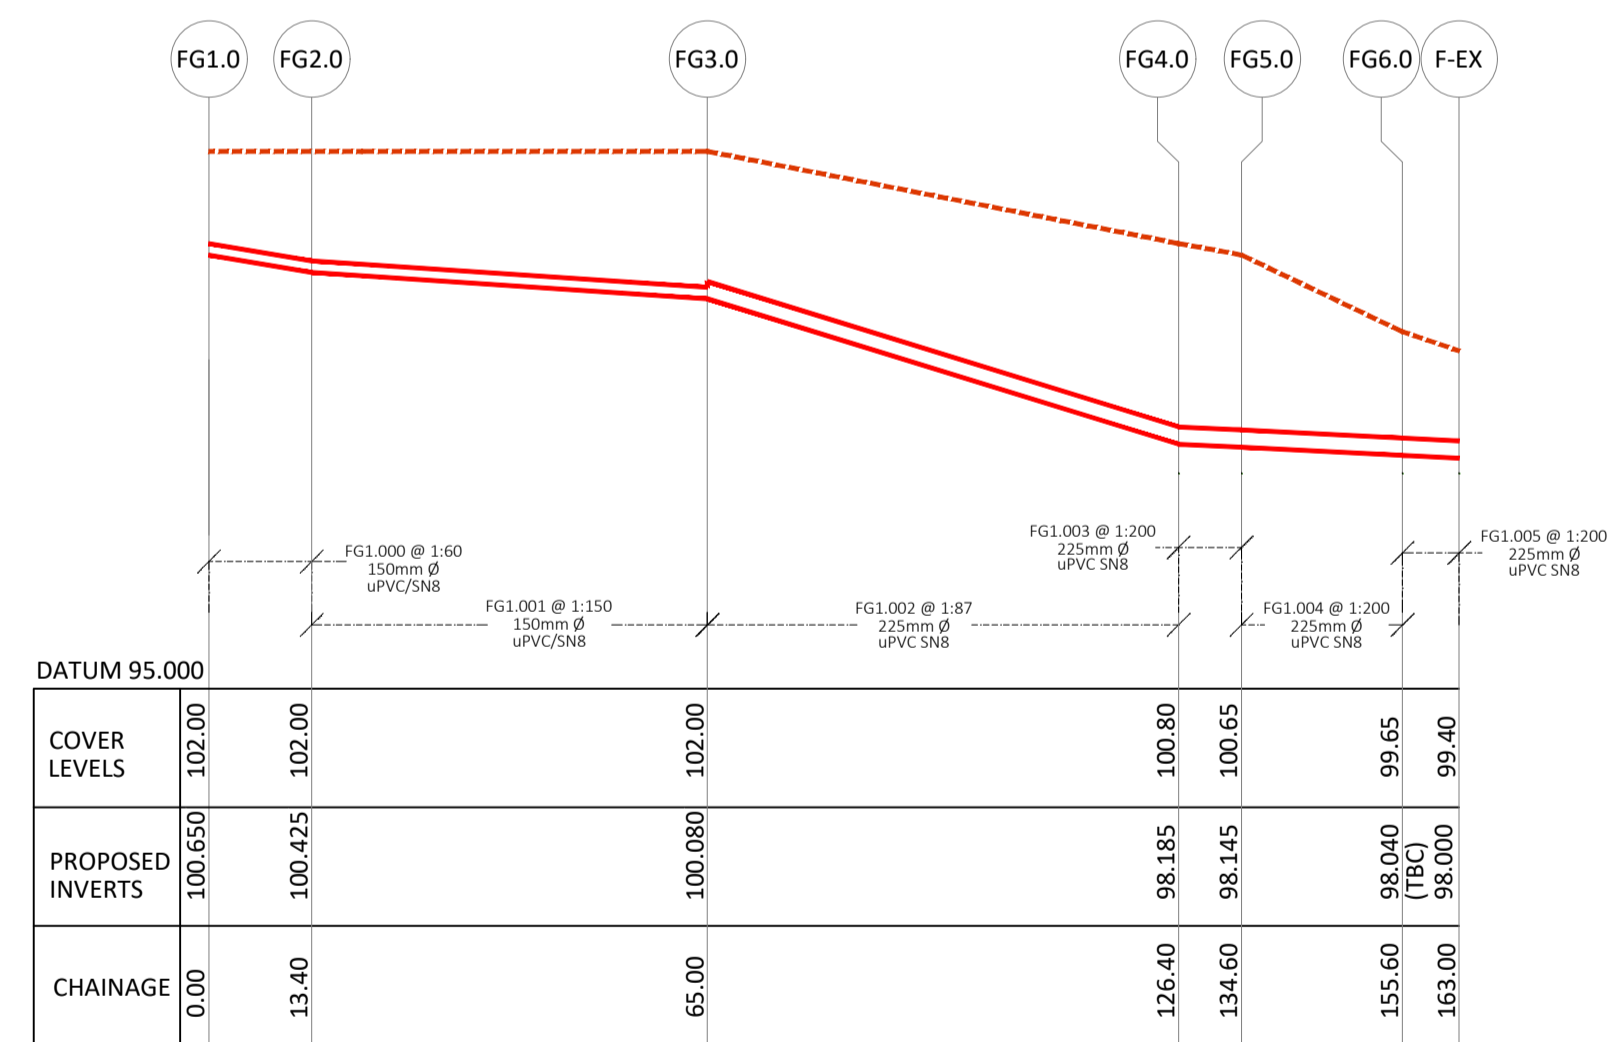

FOUL SEWER LONGITUDINAL SECTION PROPOSED LINE (BY GRAVITY) SECTION FG1
SCALE:
VERT=1:100
HORINZ=1:1000

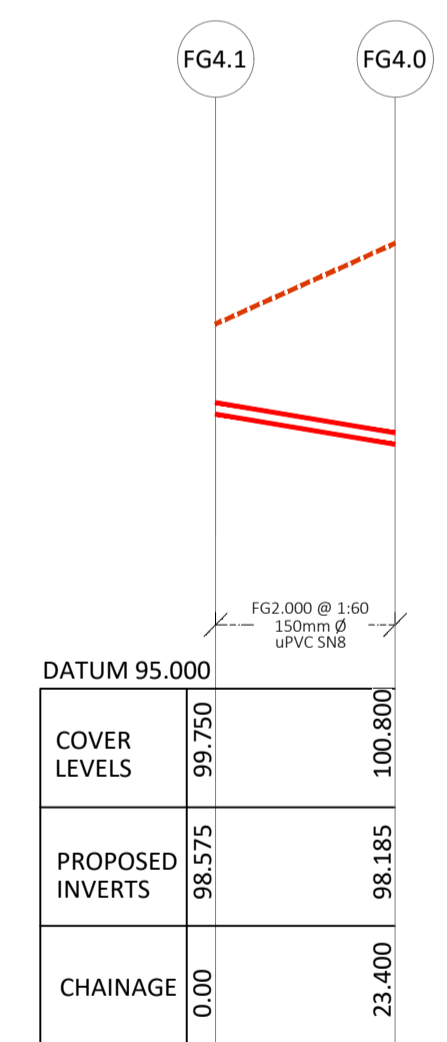

FOUL SEWER LONGITUDINAL SECTION PROPOSED LINE (BY GRAVITY) SECTION FG2
SCALE:
VERT=1:100
HORINZ=1:1000

| LEGEND - LONGITUDINAL SECTIONS | |
|--------------------------------|-------|
| PROPOSED GROUND LEVEL | ----- |
| EXISTING GROUND LEVEL | ----- |
| PROPOSED FOUL SEWER OUTLINE | ----- |
| EXISTING FOUL SEWER OUTLINE | ----- |

SDS (Structural Design Solutions) Ltd,
DUBLIN • LONDON • CASTLEBAR

Head Office: Unit 9, NS Business Park, Castlebar, Co. Mayo. Tel: +353 (0)94 9034914
Dublin: 46 Dawson Street, Dublin 2. Tel: +353 (0)1 6877480
London: Bridge House, 25-27 The Bridge, Wealdstone, Harrow, HA3 5AB. Tel: +44 (0)20-30266724
Info@structuraldesign.ie Web: www.structuraldesign.ie

DRAWING NOTES:

- This Drawing is to be read in conjunction with the relevant Specifications & other Architectural & Engineering Drawings. Engineers to be informed immediately of any discrepancies before work proceeds.
- Do Not Scale from this Drawing. -Metric Figured Dimension only are to be used.
- It is "The Contractors" responsibility to ensure that all works are carried out in accordance with the requirements of the current Building Regulations and all other statutory documents relevant to this project including the grant of planning permission, Fire Safety Certificate and Disability Access Certificate.
- SDS (Structural Design Solutions) Ltd / SDS-UK (Structural Design Solutions) Ltd. bear no liability for unilateral changes/modifications made during the course of construction based on the drawing prepared, without prior consultation and confirmation of acceptance of the revision by SDS (Structural Design Solutions) Ltd / SDS-UK (Structural Design Solutions) Ltd.

| REV. | DATE | BY | DESCRIPTION |
|------|------------|----|---------------------|
| PL3 | 04.03.2022 | CD | Updated Site Layout |
| PL2 | 16.03.2021 | CD | Updated Site Layout |
| PL1 | 17.02.2020 | CD | Issued for Review |

Client
CONSDORF INVESTMENTS ICAV

Project Title
HOUSING DEVELOPMENT AT BALLINDERRY RD., MULLINGAR, CO.WESTMEATH

Drawing Title
LONGITUDINAL SECTIONS - PROPOSED FOUL SEWERS

| Scale | Page Size | Status |
|--------------------|---------------|----------|
| V=1:100 ; H=1:1000 | A1 | PLANNING |
| Drawn by | Date | Checked |
| FL | FEBRUARY 2020 | CD |
| Project No | Drawing No | Revision |
| 18262 | C121 | PL3 |