



Note:

Note
See PP-01-PP for all planting schedule
See LD-01-PP for planting details.


TREATMENT 1 - to specimen tree planting

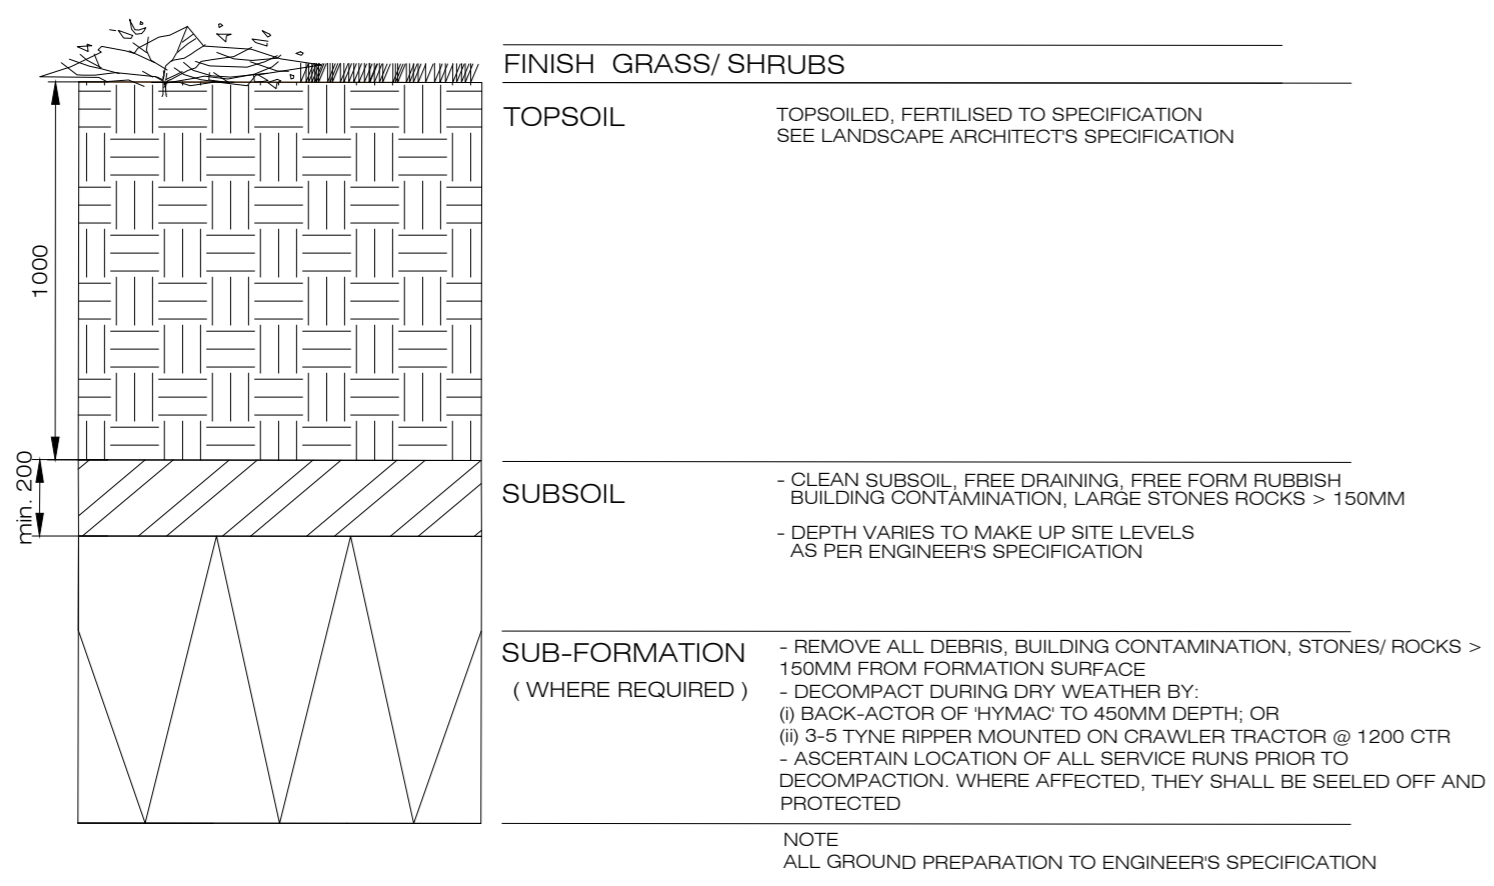


TREATMENT 2 - to formal hedge planting areas

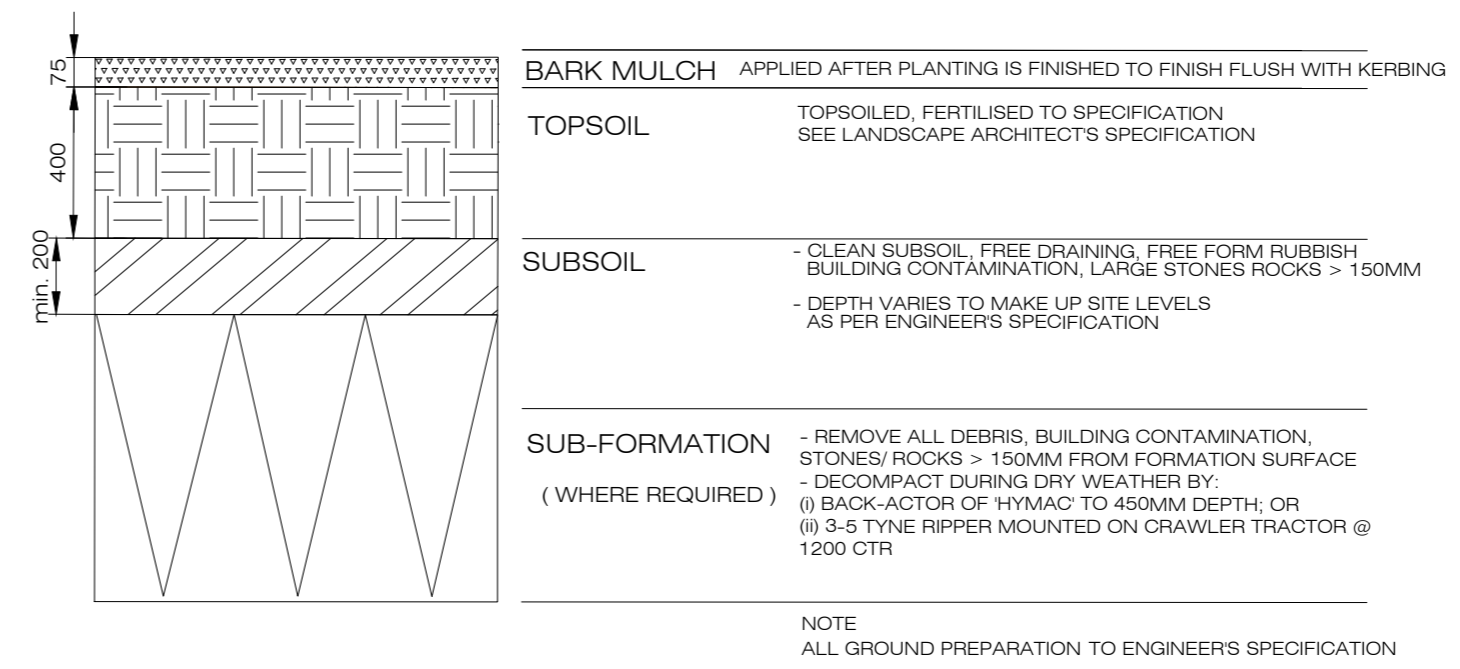

TREATMENT 3 - to formal herbaceous and shrub planting areas

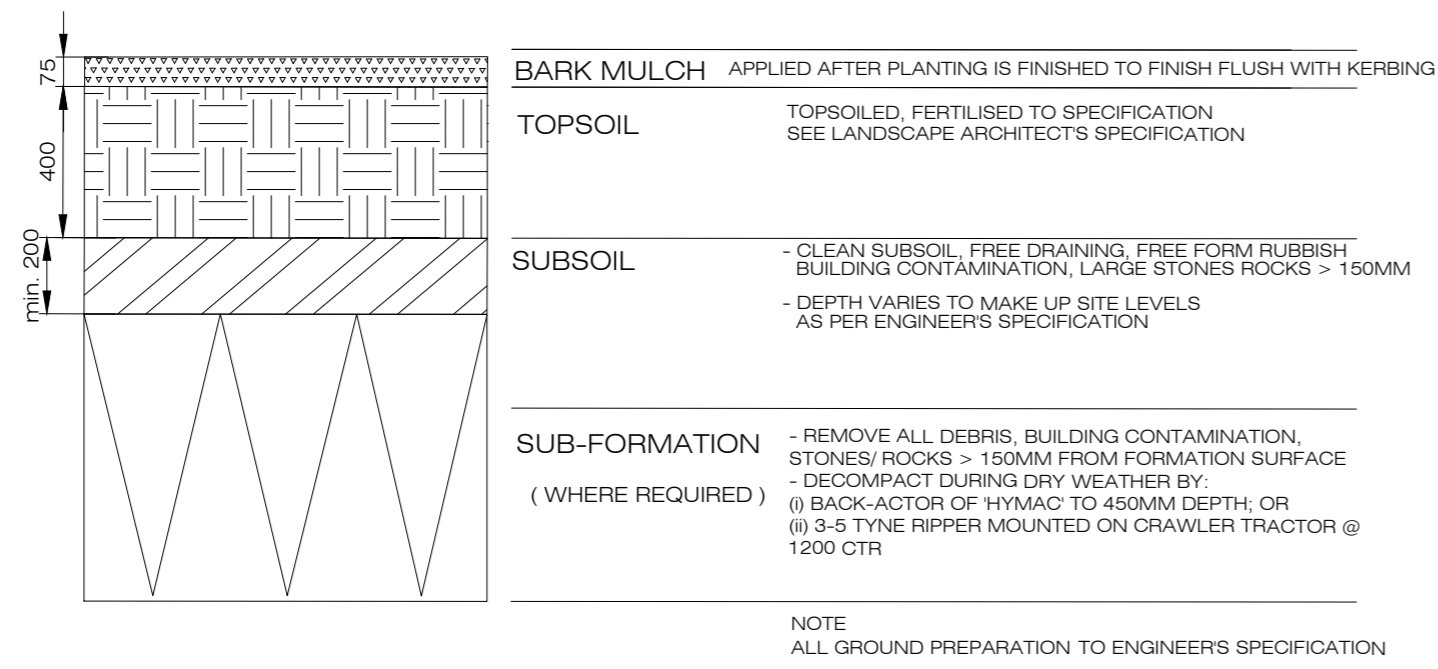

TREATMENT 4 - to grass seeding areas

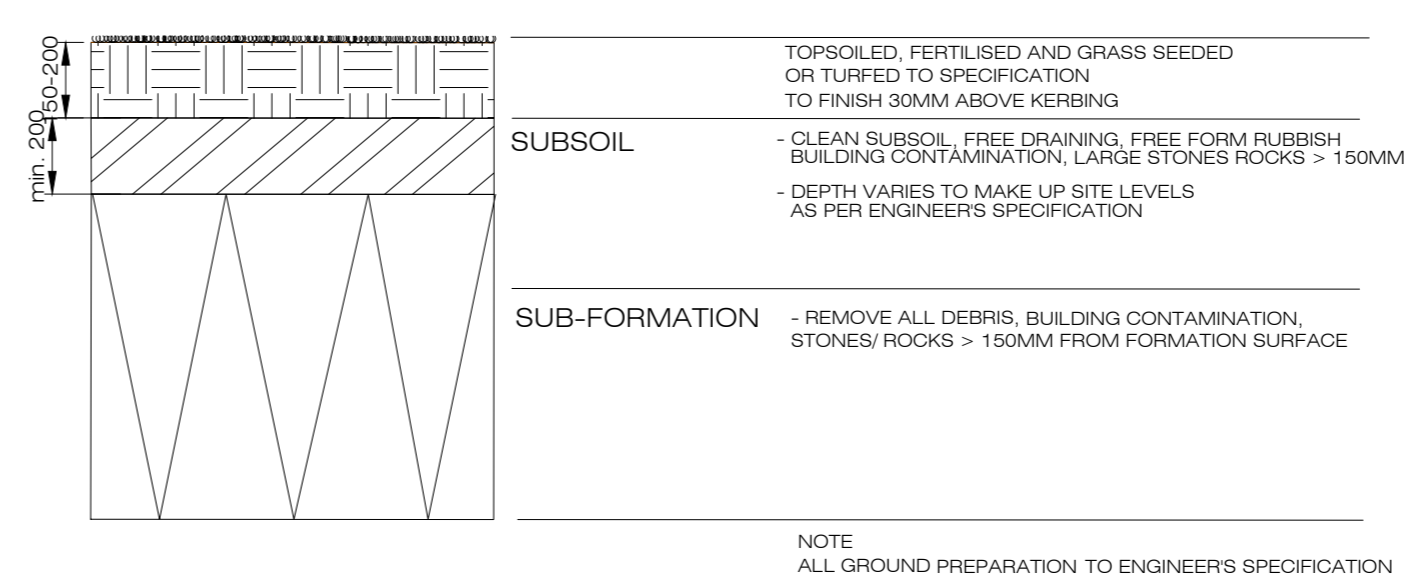

* NOTE: All topsoil to be inspected and approved by Landscape Architect prior to spreading / backfilling

D 01 LD-02-PP Topsoil depths to planted areas
Scale @ 1:20

Rev	Date	Note

Project name: Ballinderry Road, Mullingar	Project number: 18-069
Drawing name: Landscape Details 2 of 3	Drawing number: LD-02-PP

Drawing scale @ A1: 1:20	Drawn by: kgf	Checked by: ld
Status: Planning	date: 11.03.2022	

Contact details: Linda Doyle (Director) mobile: 087 267 4196 e-mail linda@doyle-o'troithigh.com Daire o'Troithigh (Director) mobile: 086 300 3499 e-mail daire@doyle-o'troithigh.com	Office address: Pembroke House, 28-32 Upper Pembroke St, Dublin 2.
--	---

doyle + o'troithigh
landscape - architecture