


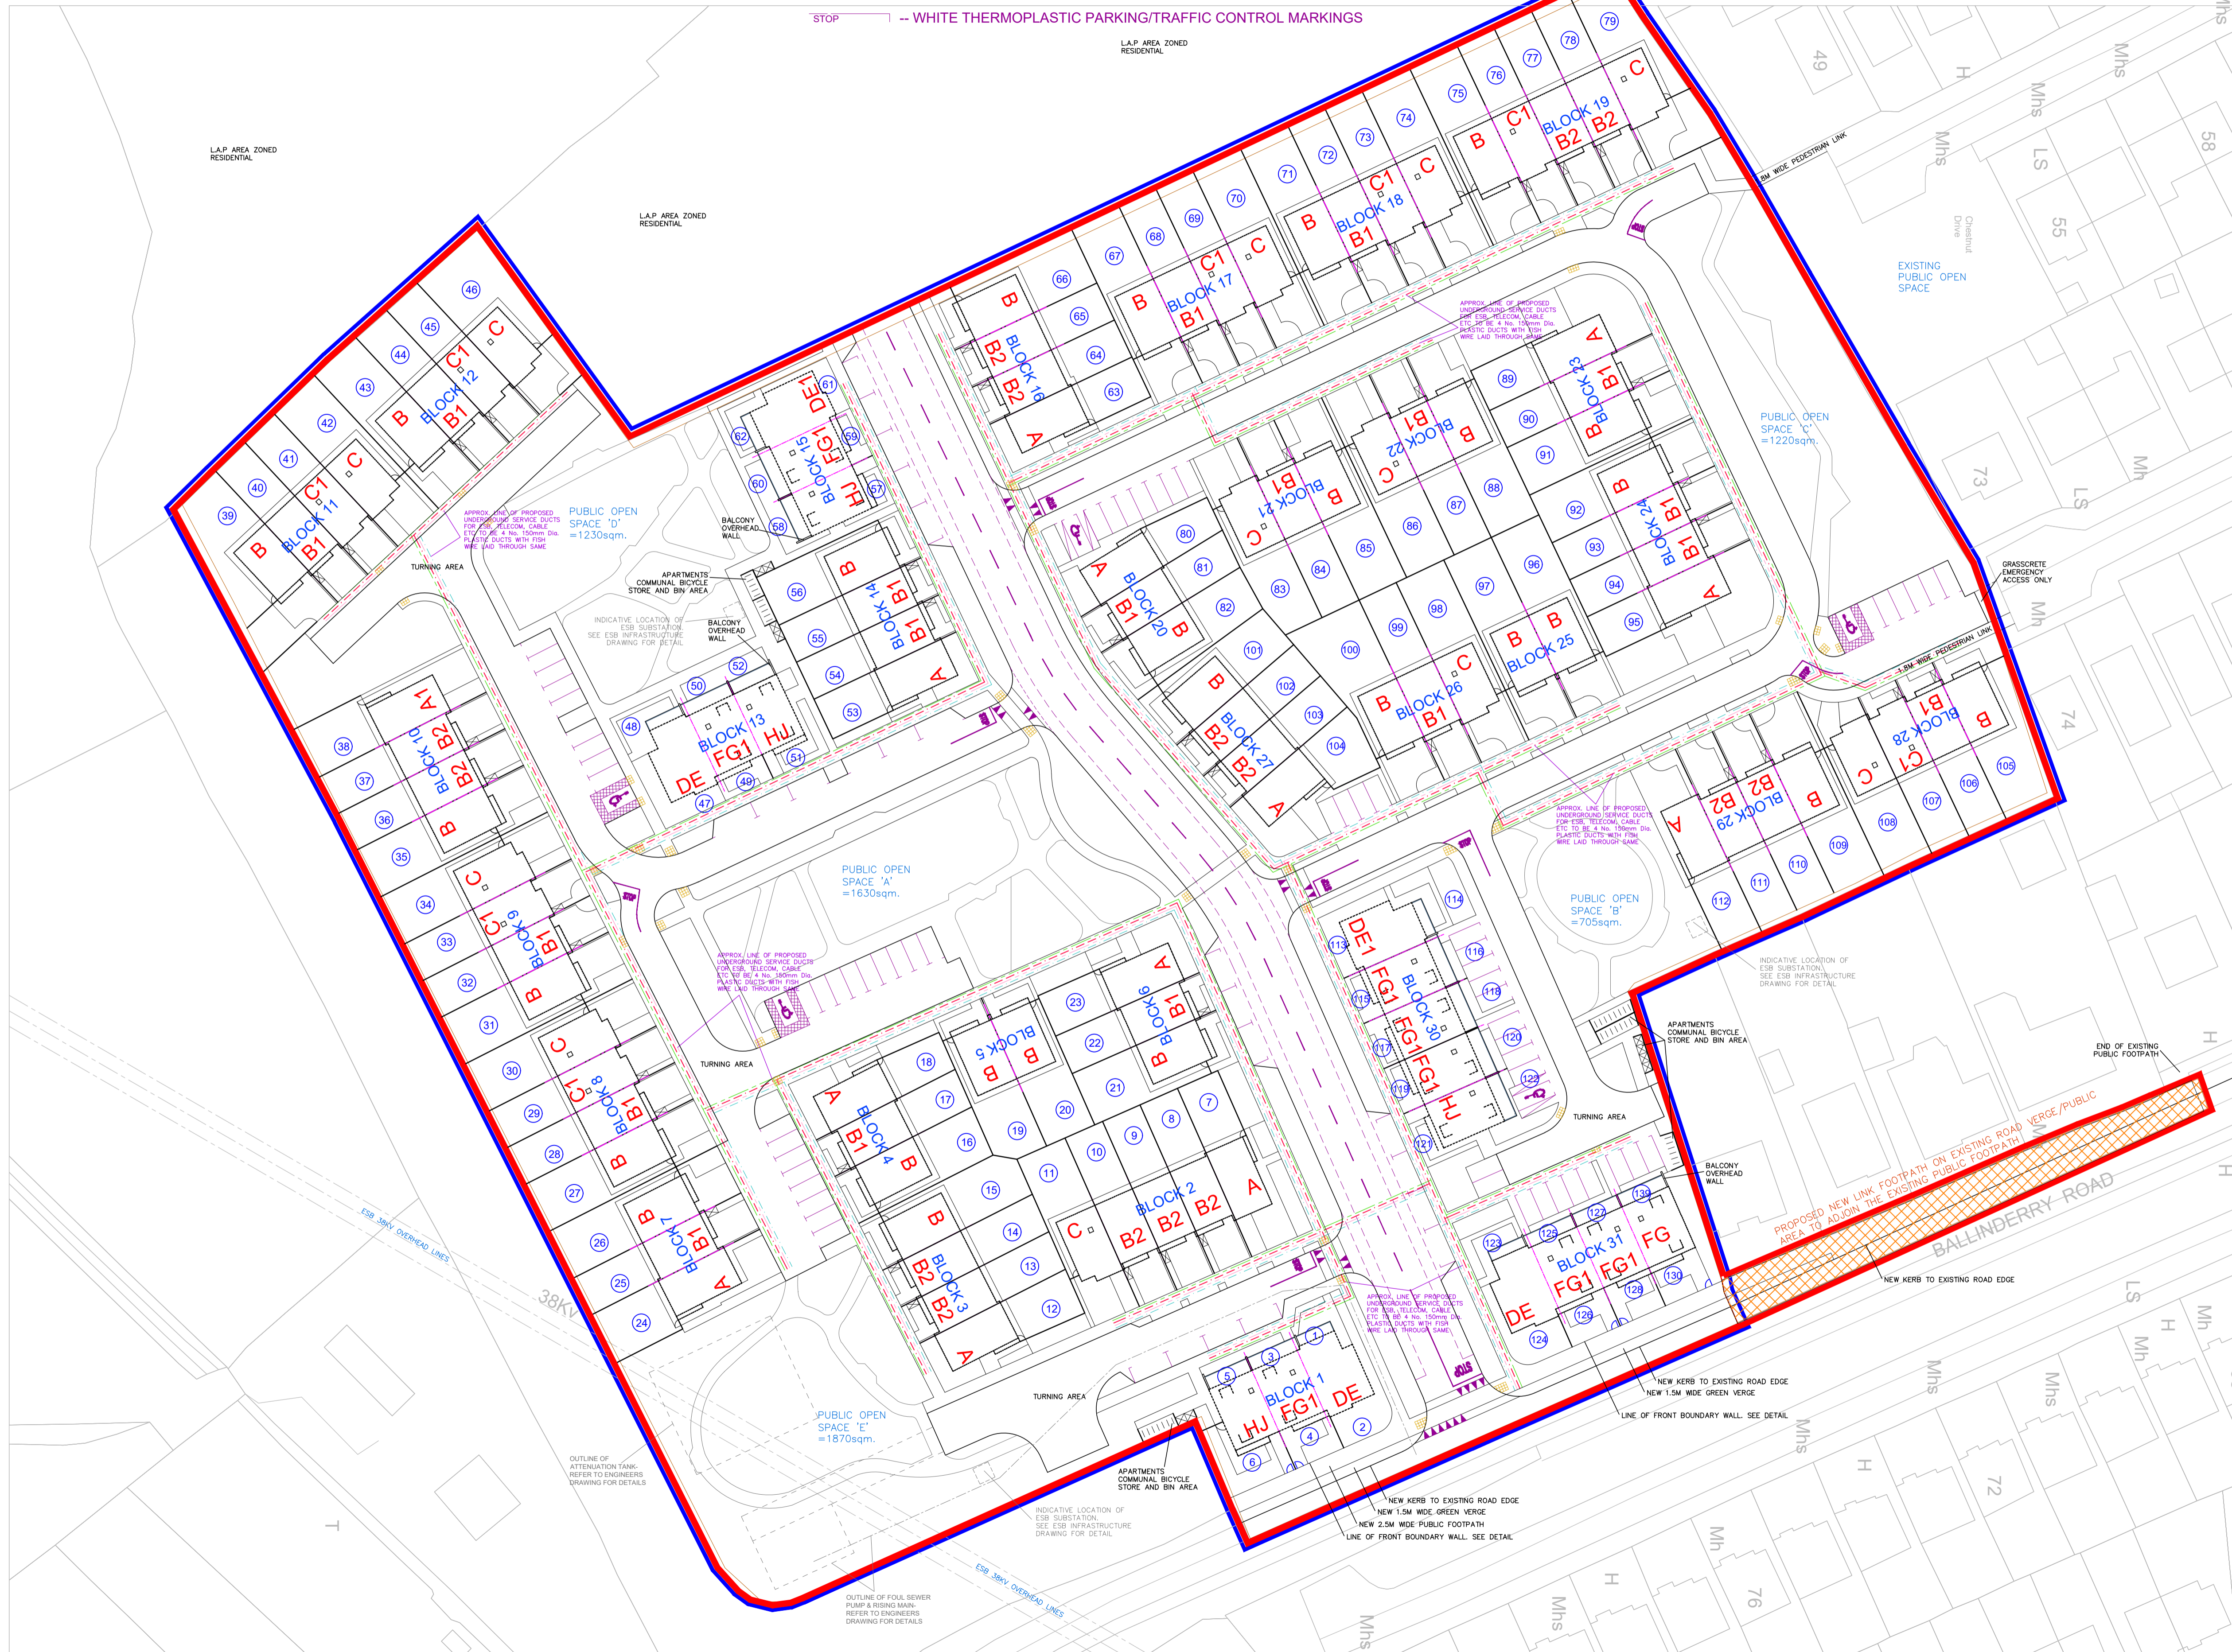

SITE LAYOUT – DUCTING

LANDS OUTLINED IN RED - APPLICATION SITE AREA - total area: 4.015 ha.
 HATCHED AREA - lands under the control/ownership of WMCC: 0.045 ha.
 LANDS OUTLINED IN BLUE - extent of the applicants land freehold: 3.970 ha.
 OS ORDER REF: 50032765 (2839-11)

- A & A1- 4 BEDROOM END-TERRACE UNITS (DUAL ASPECT) = 13
- B, B1 & B2- 3 BEDROOM MID & END-TERRACE UNITS = 61
- C & C1- 4 BEDROOM MID & END-TERRACE UNITS = 20
- D & D1- 2 BEDROOM GROUND LEVEL UNIT (TRIPLE ASPECT) = 5
- E & E1- 2 BEDROOM APARTMENT UNIT (TRIPLE ASPECT) = 5
- F & F1- 2 BEDROOM GROUND LEVEL END/MID-UNIT (DUAL ASPECT) = 9
- G & G1- 3 BEDROOM DUPLEX APARTMENT UNIT (DUAL ASPECT) = 9
- H = 2 BEDROOM GROUND LEVEL APARTMENT (TRIPLE ASPECT) = 4
- J = 3 BEDROOM DUPLEX APARTMENT UNIT (TRIPLE ASPECT) = 4
- ① - INDICATES UNIT NUMBER
- BLOCK 1 - INDICATES BLOCK NUMBER



DUCTING NOTES:

LAMPSTANDARD LOCATIONS SHOWN ARE APPROXIMATE INTENDED LOCATION OF STANDARD ACCURATE LAYOUT & DESIGN TO BE PREPARED BY LIGHTING SUPPLIER PRIOR TO ERECTION OF STANDARDS ERECTION OF STANDARDS

- 4 No. 150MM. Dia. PLASTIC DUCT WITH FISH WIRE LAID THROUGH SAME UNDERGROUND SERVICE DUCT FOR:
- TELECOM -----
- CABLE TV -----
- SPARE -----
- ESB -----

FOR LAMP STANDARD & EV CHARGING POINT LOCATIONS PLEASE REFER TO MORLEY WALSH DRAWINGS FOR DETAIL

NO.	REVISION	DATE

COUGHLAN ASSOCIATES
 ARCHITECTS + PROJECT MANAGERS
 60 Austin Friars St, Mullingar, Co. Westmeath
 email: info@coughlanassociates.ie
 website: coughlanassociates.ie
 Tel: (044) 9341414
 Fax: (044) 9356686

CLIENT
Consdorf Investments ICAV

JOB TITLE	1:500 @ A1
HOUSING DEVELOPMENT AT BALLINDERRY RD., MULLINGAR, CO. WESTMEATH.	14/02/2022
DRAWING TITLE	Jelli monilla MRIAI
SITE LAYOUT -DUCTING	JOB NO.
	DRAWING NO.
	06
	REVISION: planning